


SOUTH ELEVATION

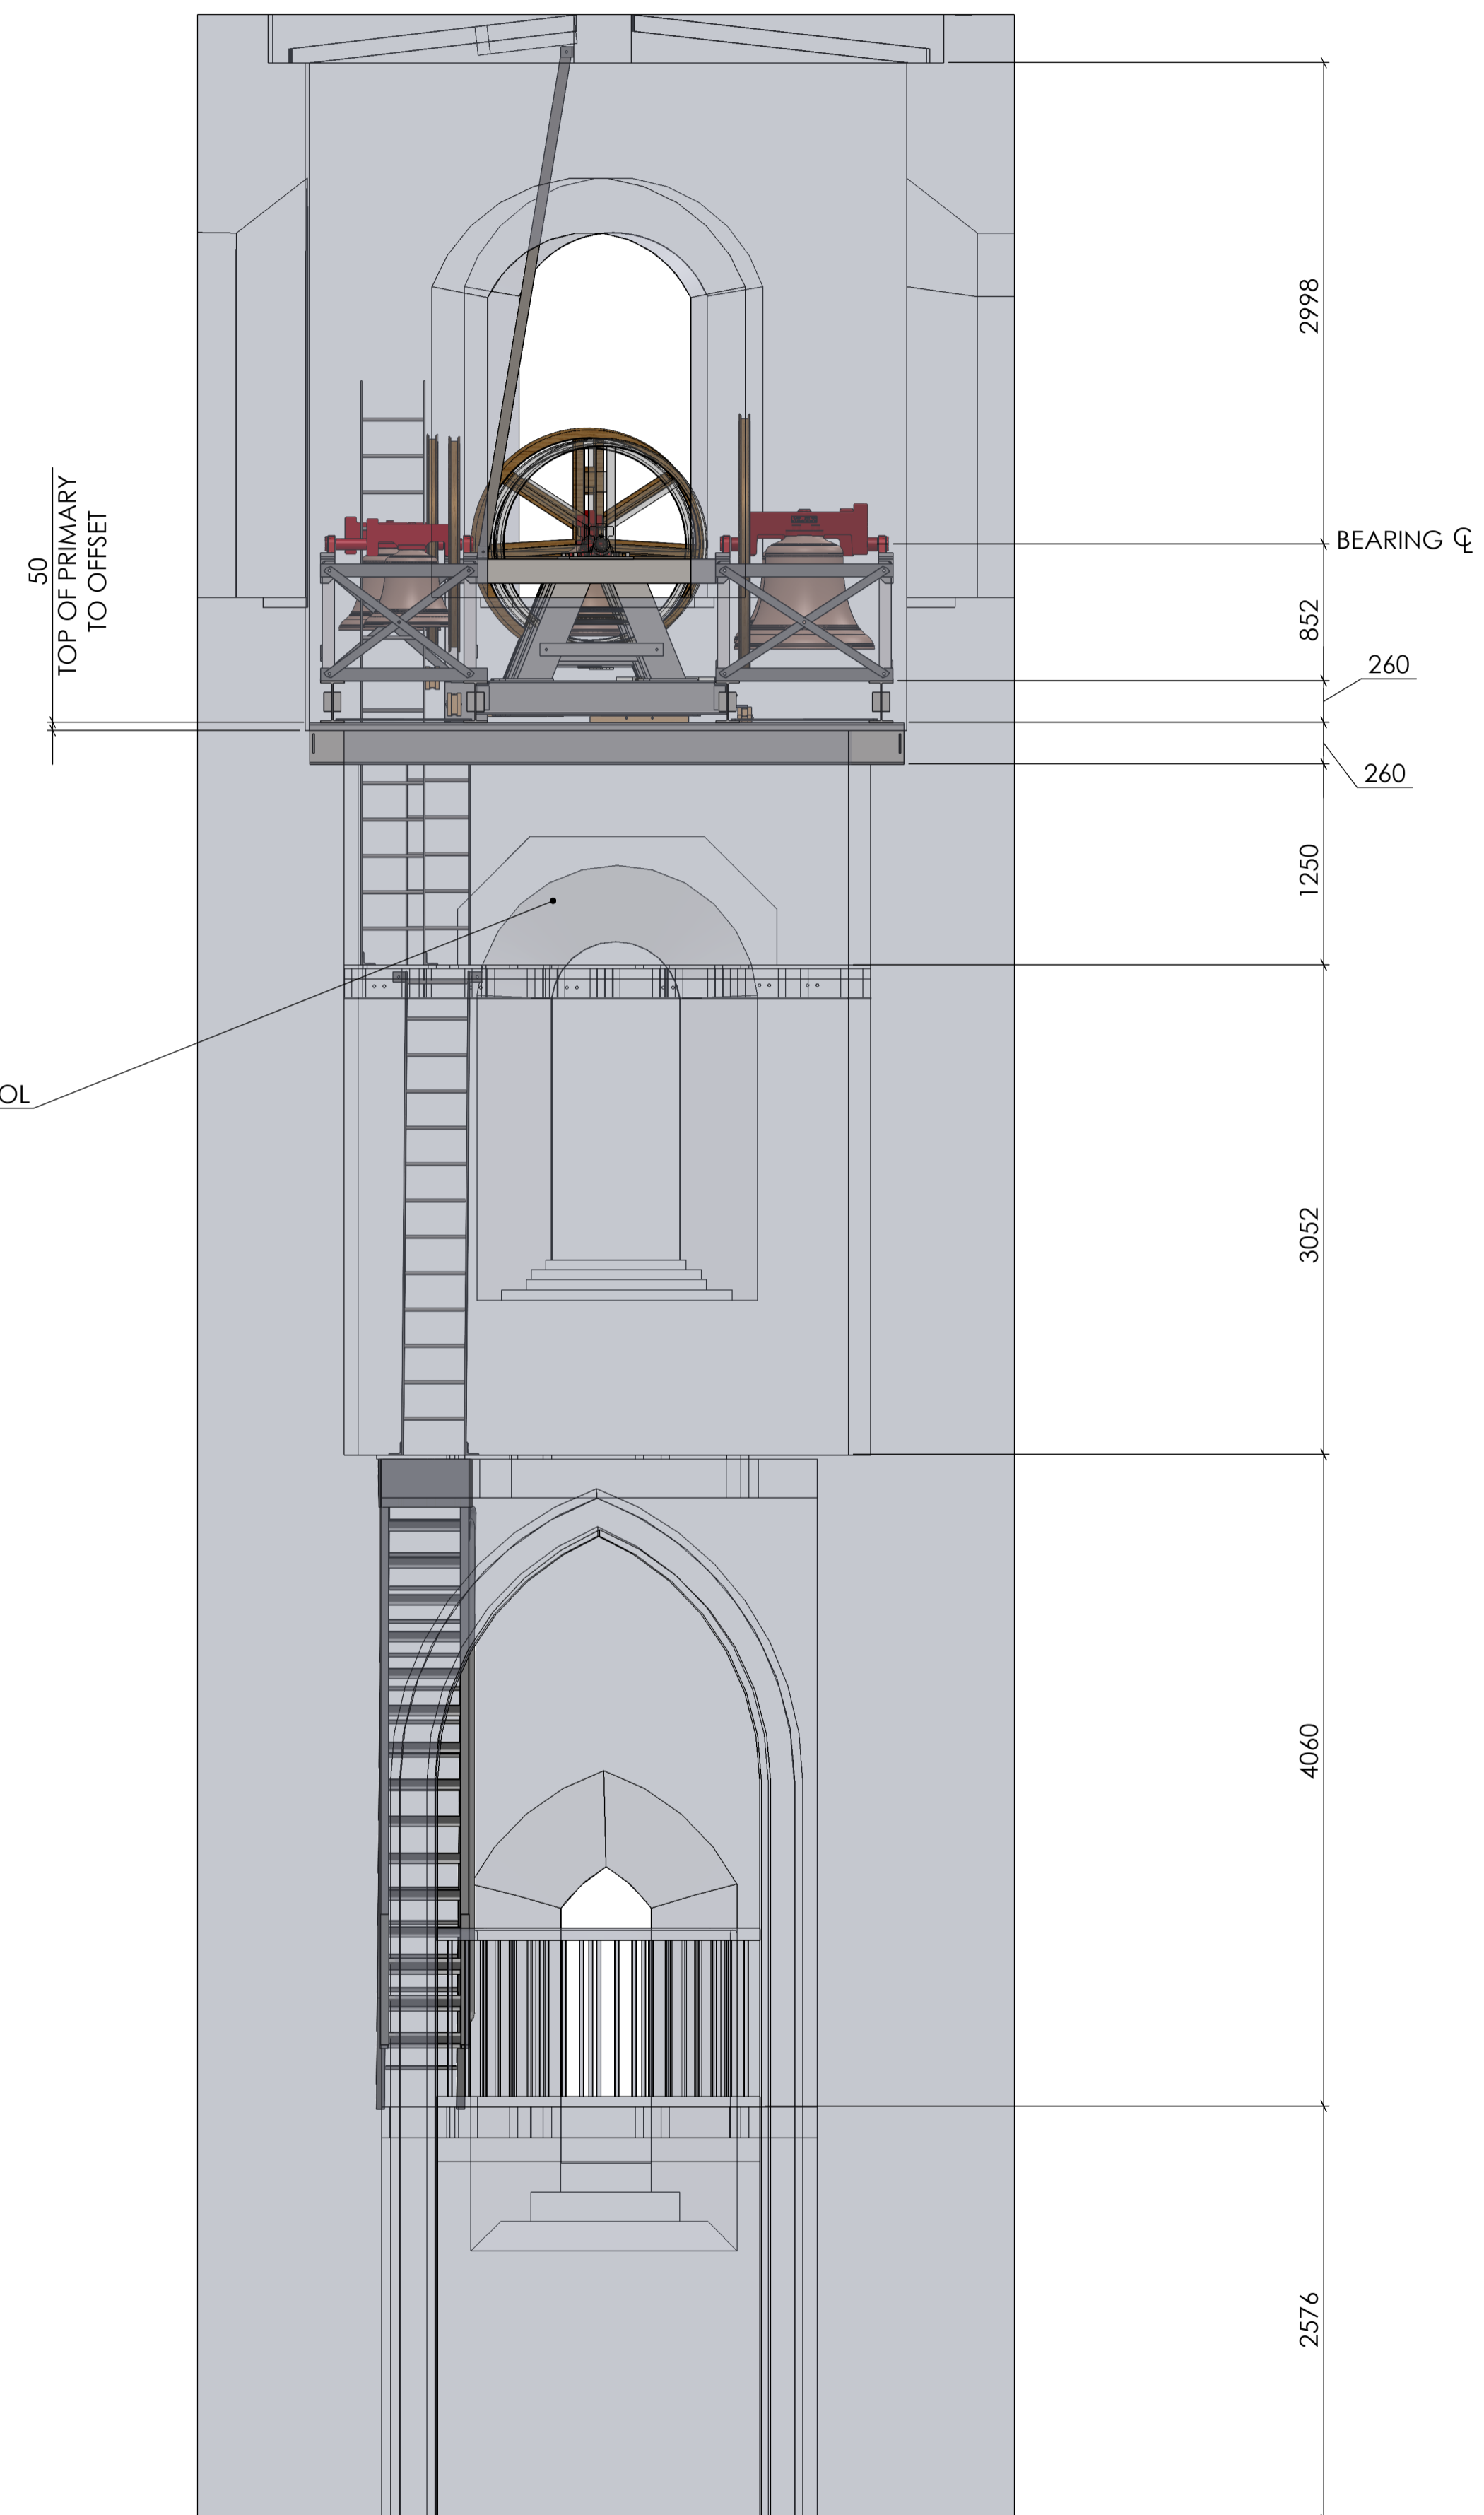

EAST ELEVATION

UNLESS OTHERWISE SPECIFIED:  
 DIMENSIONS ARE IN MILLIMETERS  
 SURFACE FINISH:  
 TOLERANCES:  
 LINEAR:  
 ANGULAR:  
 DO NOT SCALE DRAWING

NO.	DATE	REVISIONS
A		

This drawing is the property of  
 John Taylor & Co.  
 It must not be reproduced or copied in any way and  
 not be disclosed to a third party without written  
 authority from the company.



**JOHN TAYLOR & Co.**  
 THE BELLFOUNDRY, FREEHOLD STREET,  
 LOUGHBOROUGH, LEICESTERSHIRE  
 LE11 1AR

TEL: (01509) 212241 FAX: (01509) 263305  
 Email: office@taylorbells.co.uk

CLIENT

JOB TITLE

DEDICATION/LOCATION  
 ALL SAINTS CHURCH  
 DRINKSTONE


TITLE  
**LAYOUT PROPOSAL  
 FOR 8 BELLS**

SCALE: 1:33.3


DATE 8/7/22 DRAWN MJS

DWG NO. 7543/1 REVISION  
 SHEET 1 OF 3




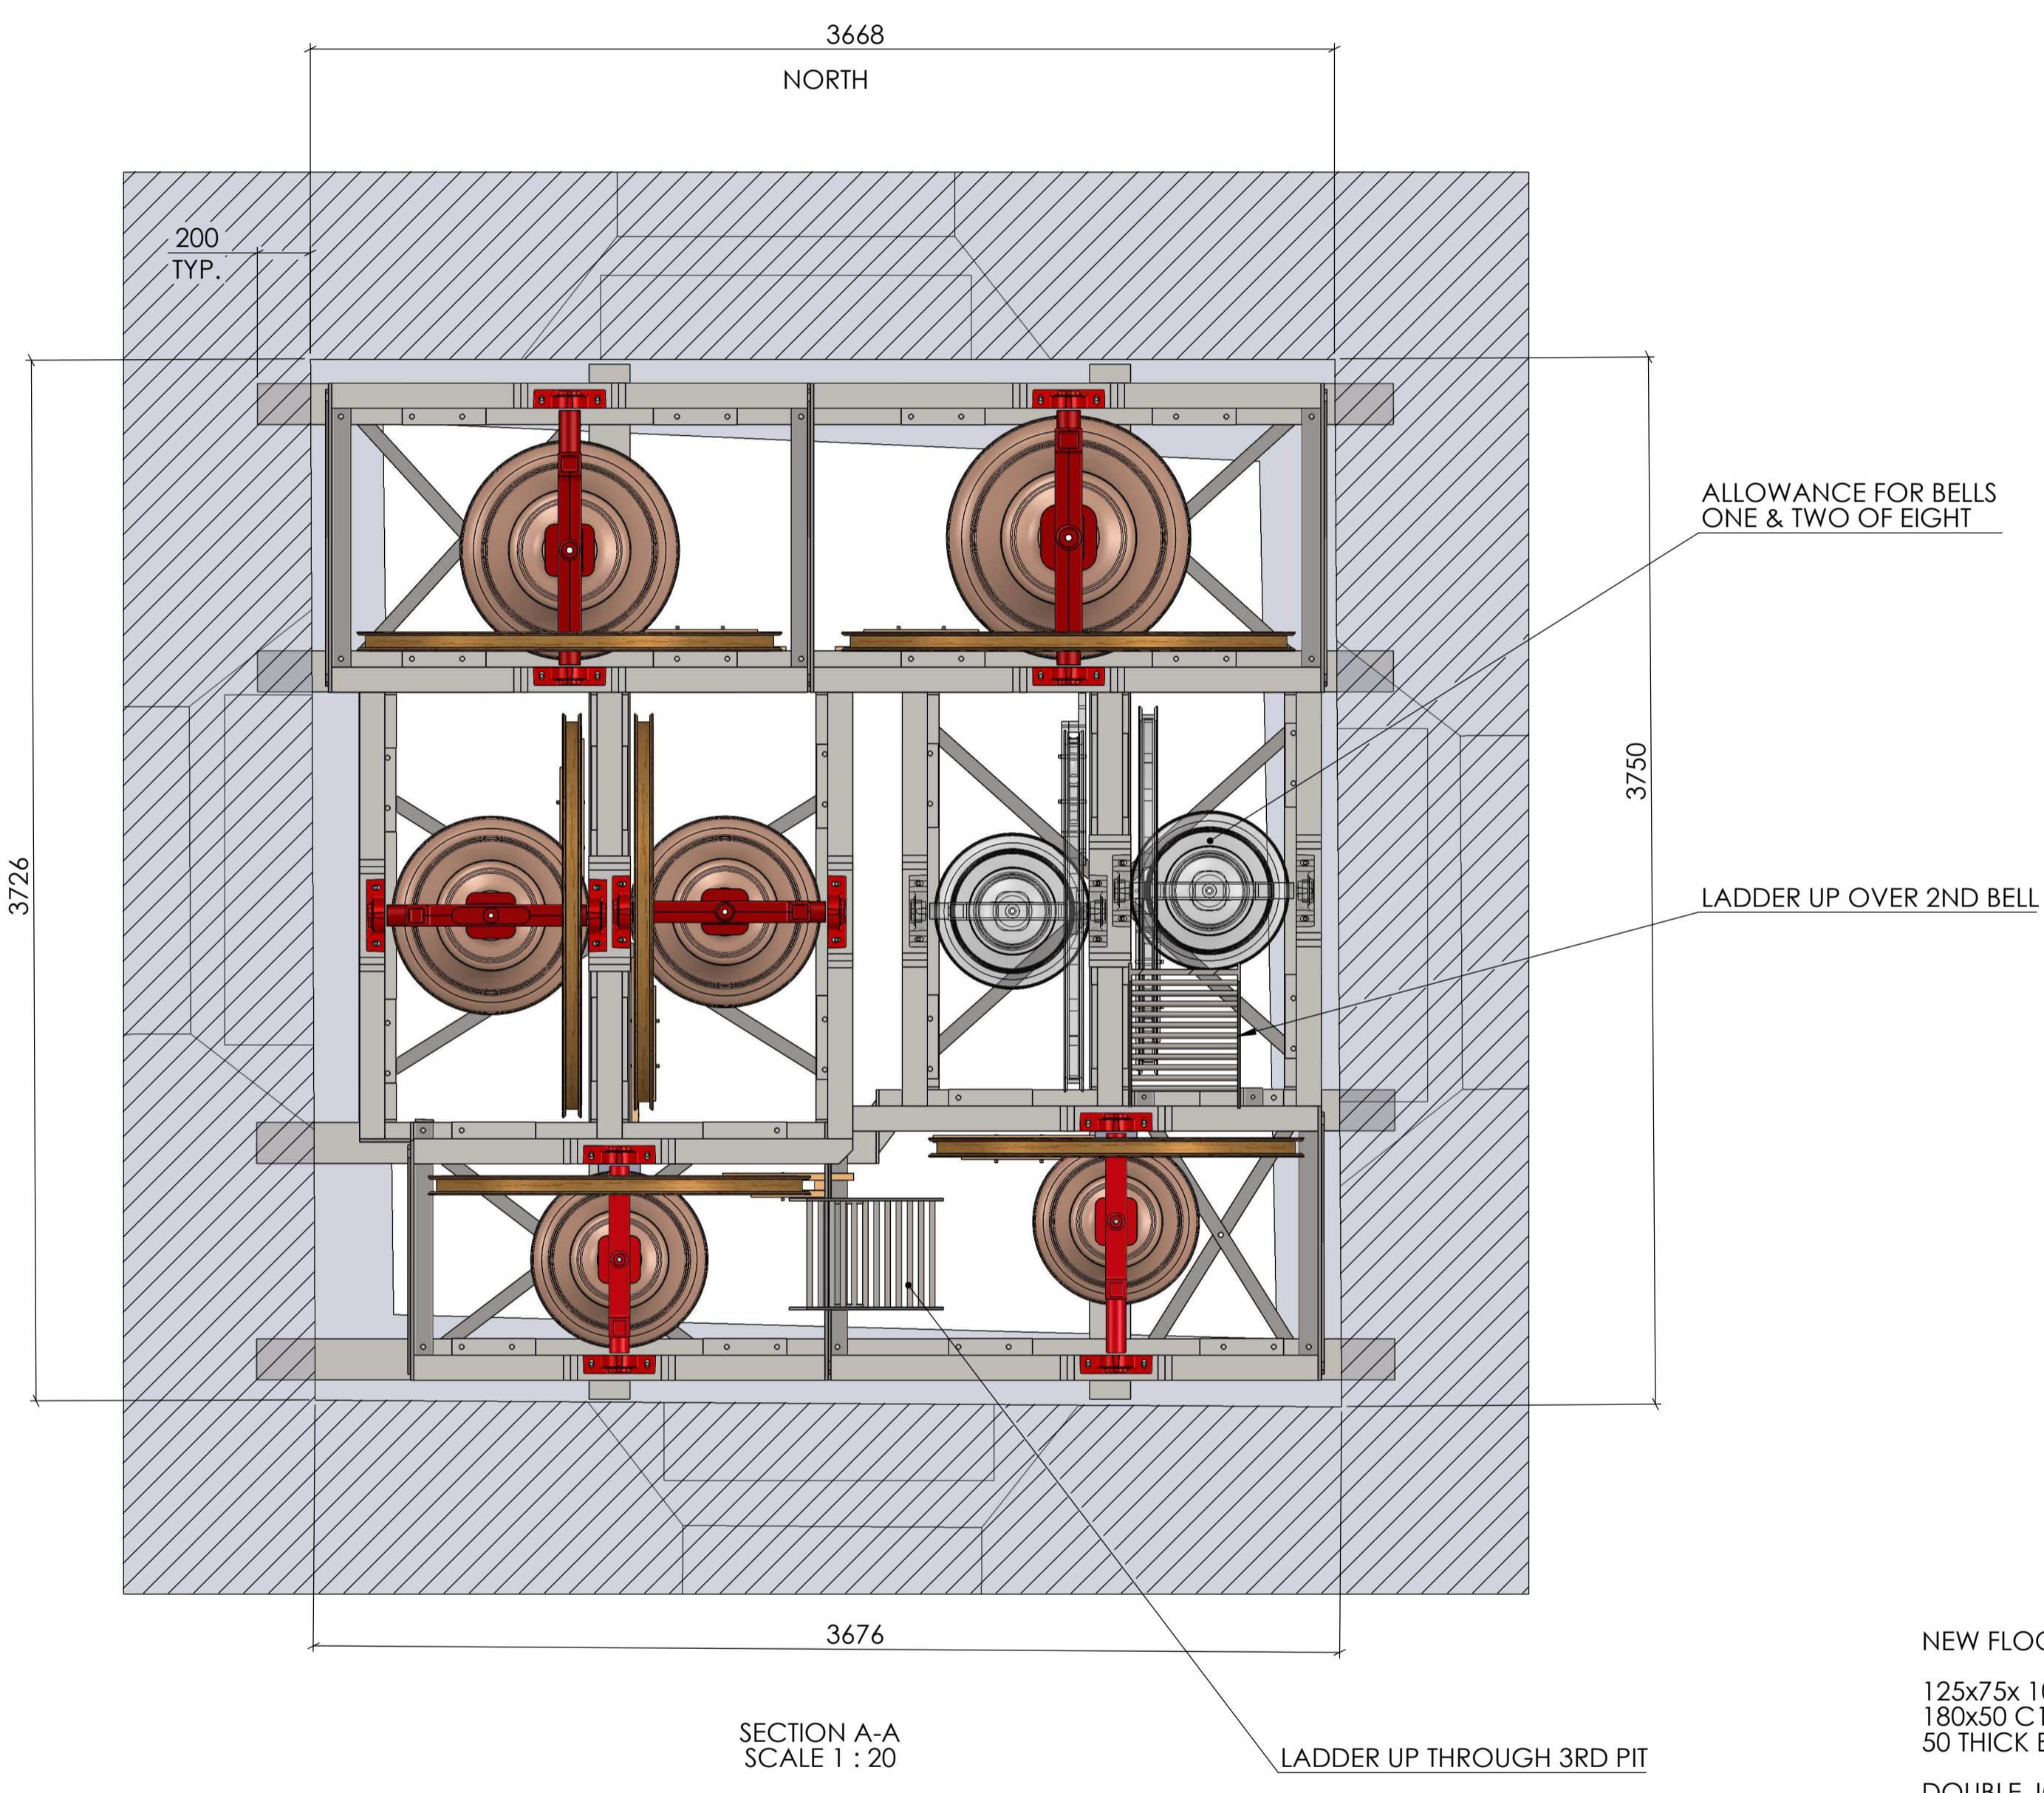

BELL CHAMBER PLAN

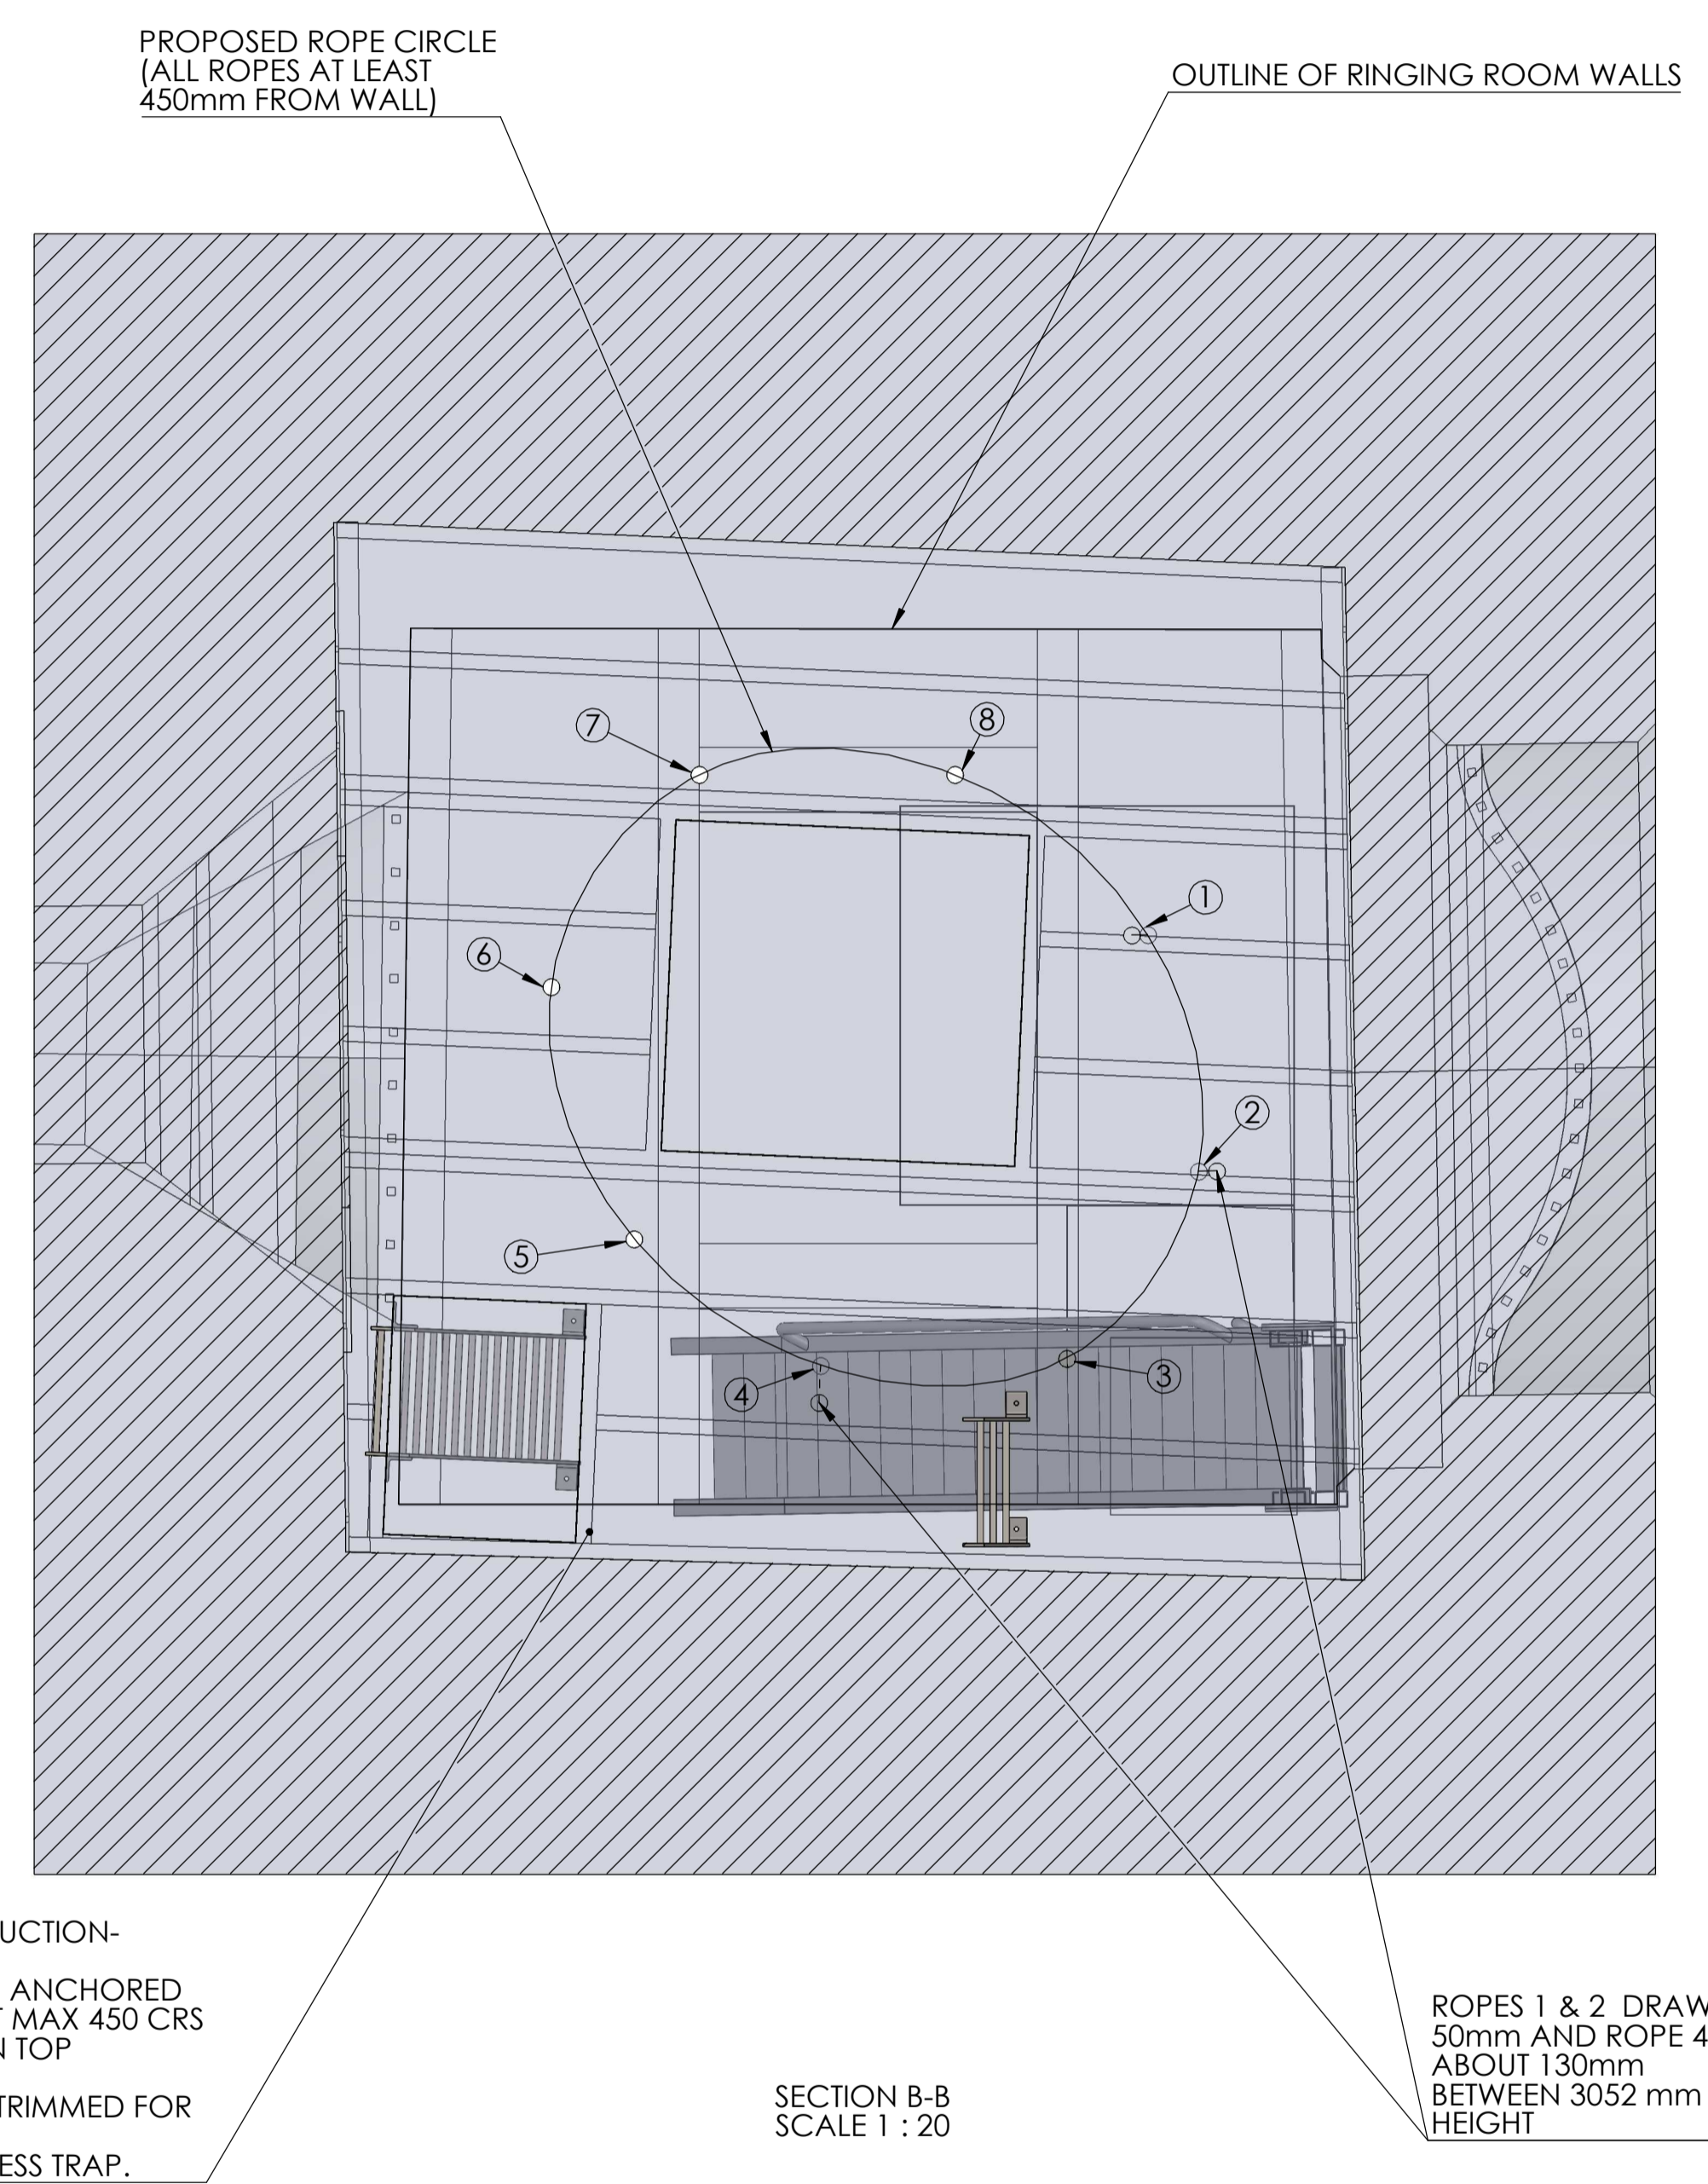

INTERMEDIATE CHAMBER PLAN

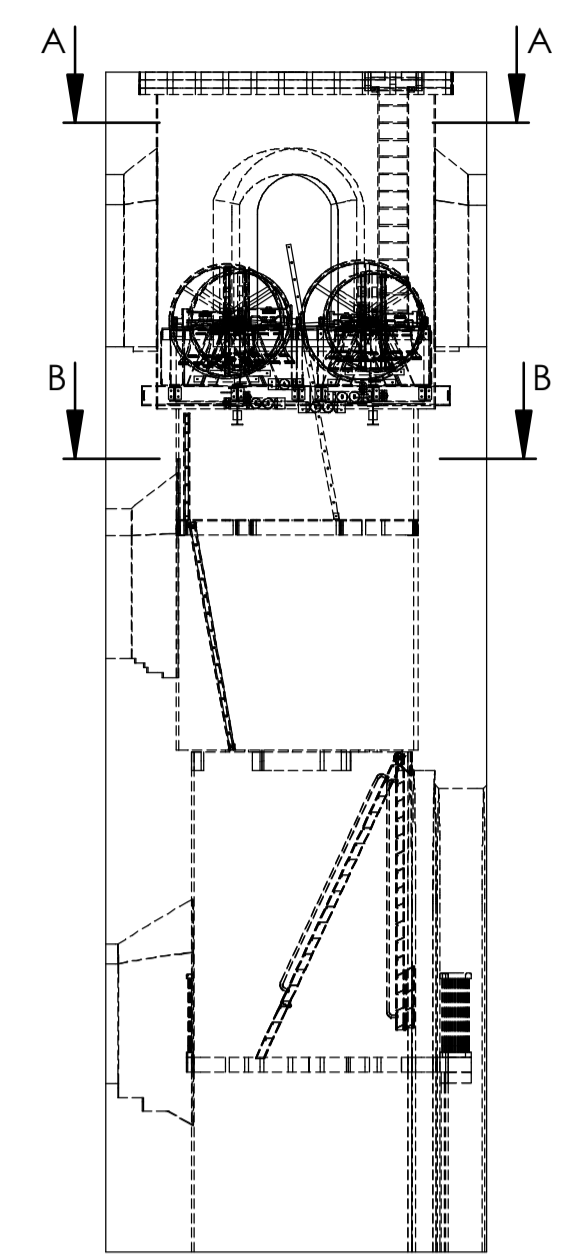

UNLESS OTHERWISE SPECIFIED:  
 DIMENSIONS ARE IN MILLIMETERS  
 SURFACE FINISH:  
 TOLERANCES:  
 LINEAR:  
 ANGULAR:  
 DO NOT SCALE DRAWING

NO.	DATE	REVISIONS
A		

This drawing is the property of John Taylor & Co. It must not be reproduced or copied in any way and not be disclosed to a third party without written authority from the company.

**JOHN TAYLOR & Co.**  
 THE BELLFOUNDRY, FREEHOLD STREET,  
 LOUGHBOROUGH, LEICESTERSHIRE  
 LE11 1AR  
 TEL: (01509) 212241 FAX: (01509) 263305  
 Email: office@taylorbells.co.uk

CLIENT  
 JOB TITLE  
 DEDICATION/LOCATION




ALL SAINTS CHURCH  
 DRINKSTONE

TITLE  
**LAYOUT PROPOSAL  
 FOR 8 BELLS**

SCALE: 1:100  
 DATE 8/7/22 DRAWN MJS

DWG NO. 7543/1 REVISION



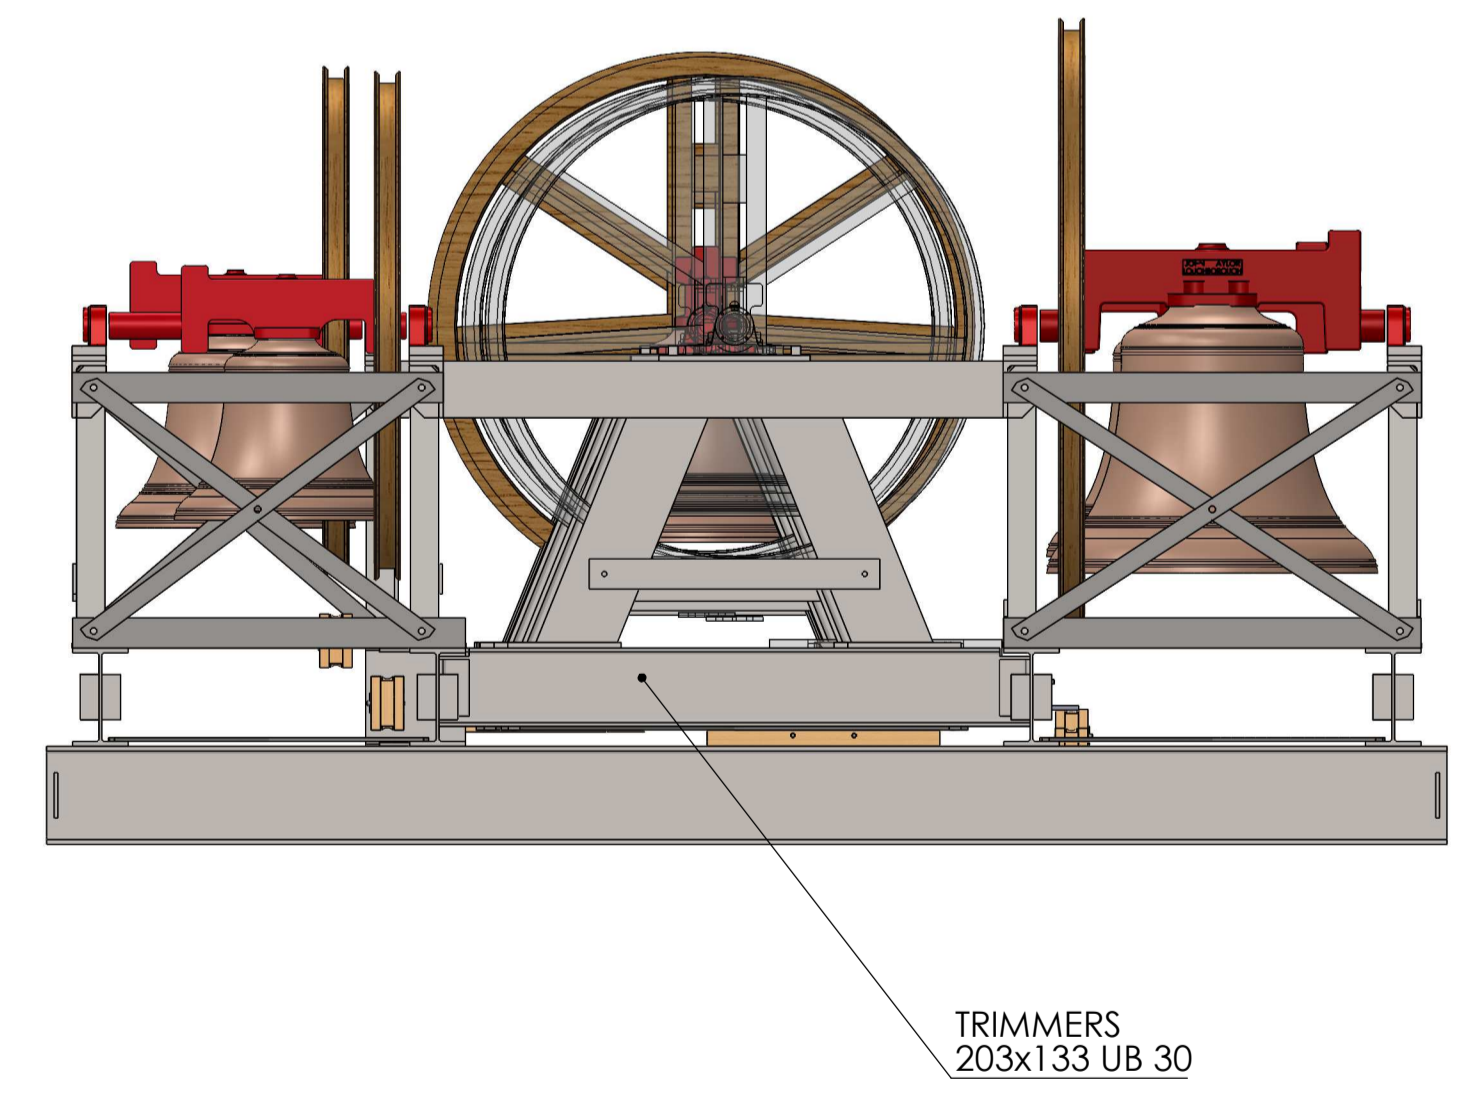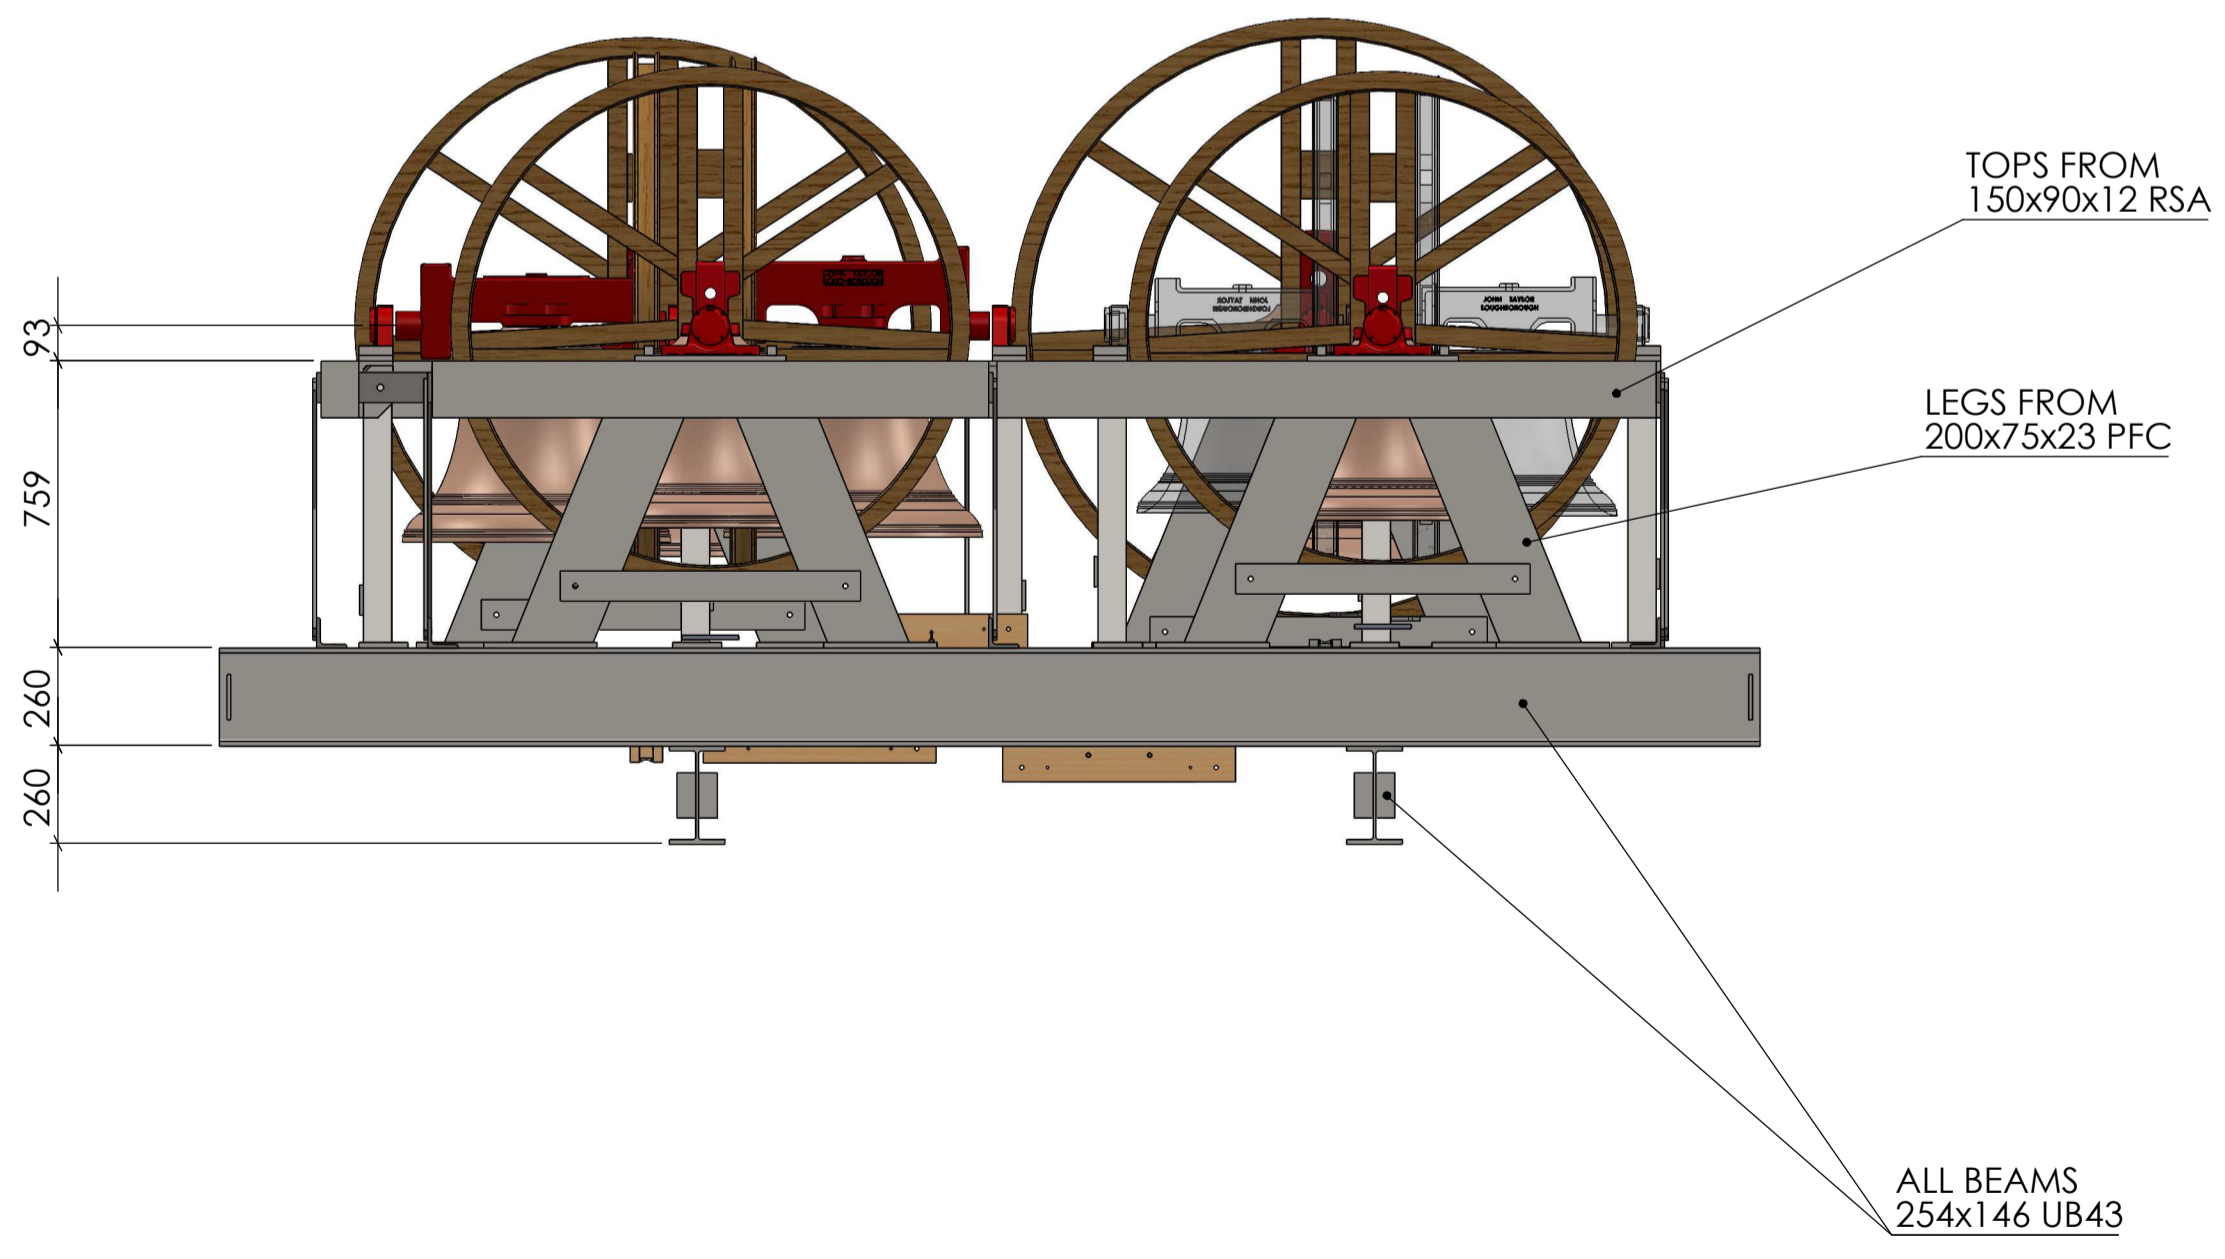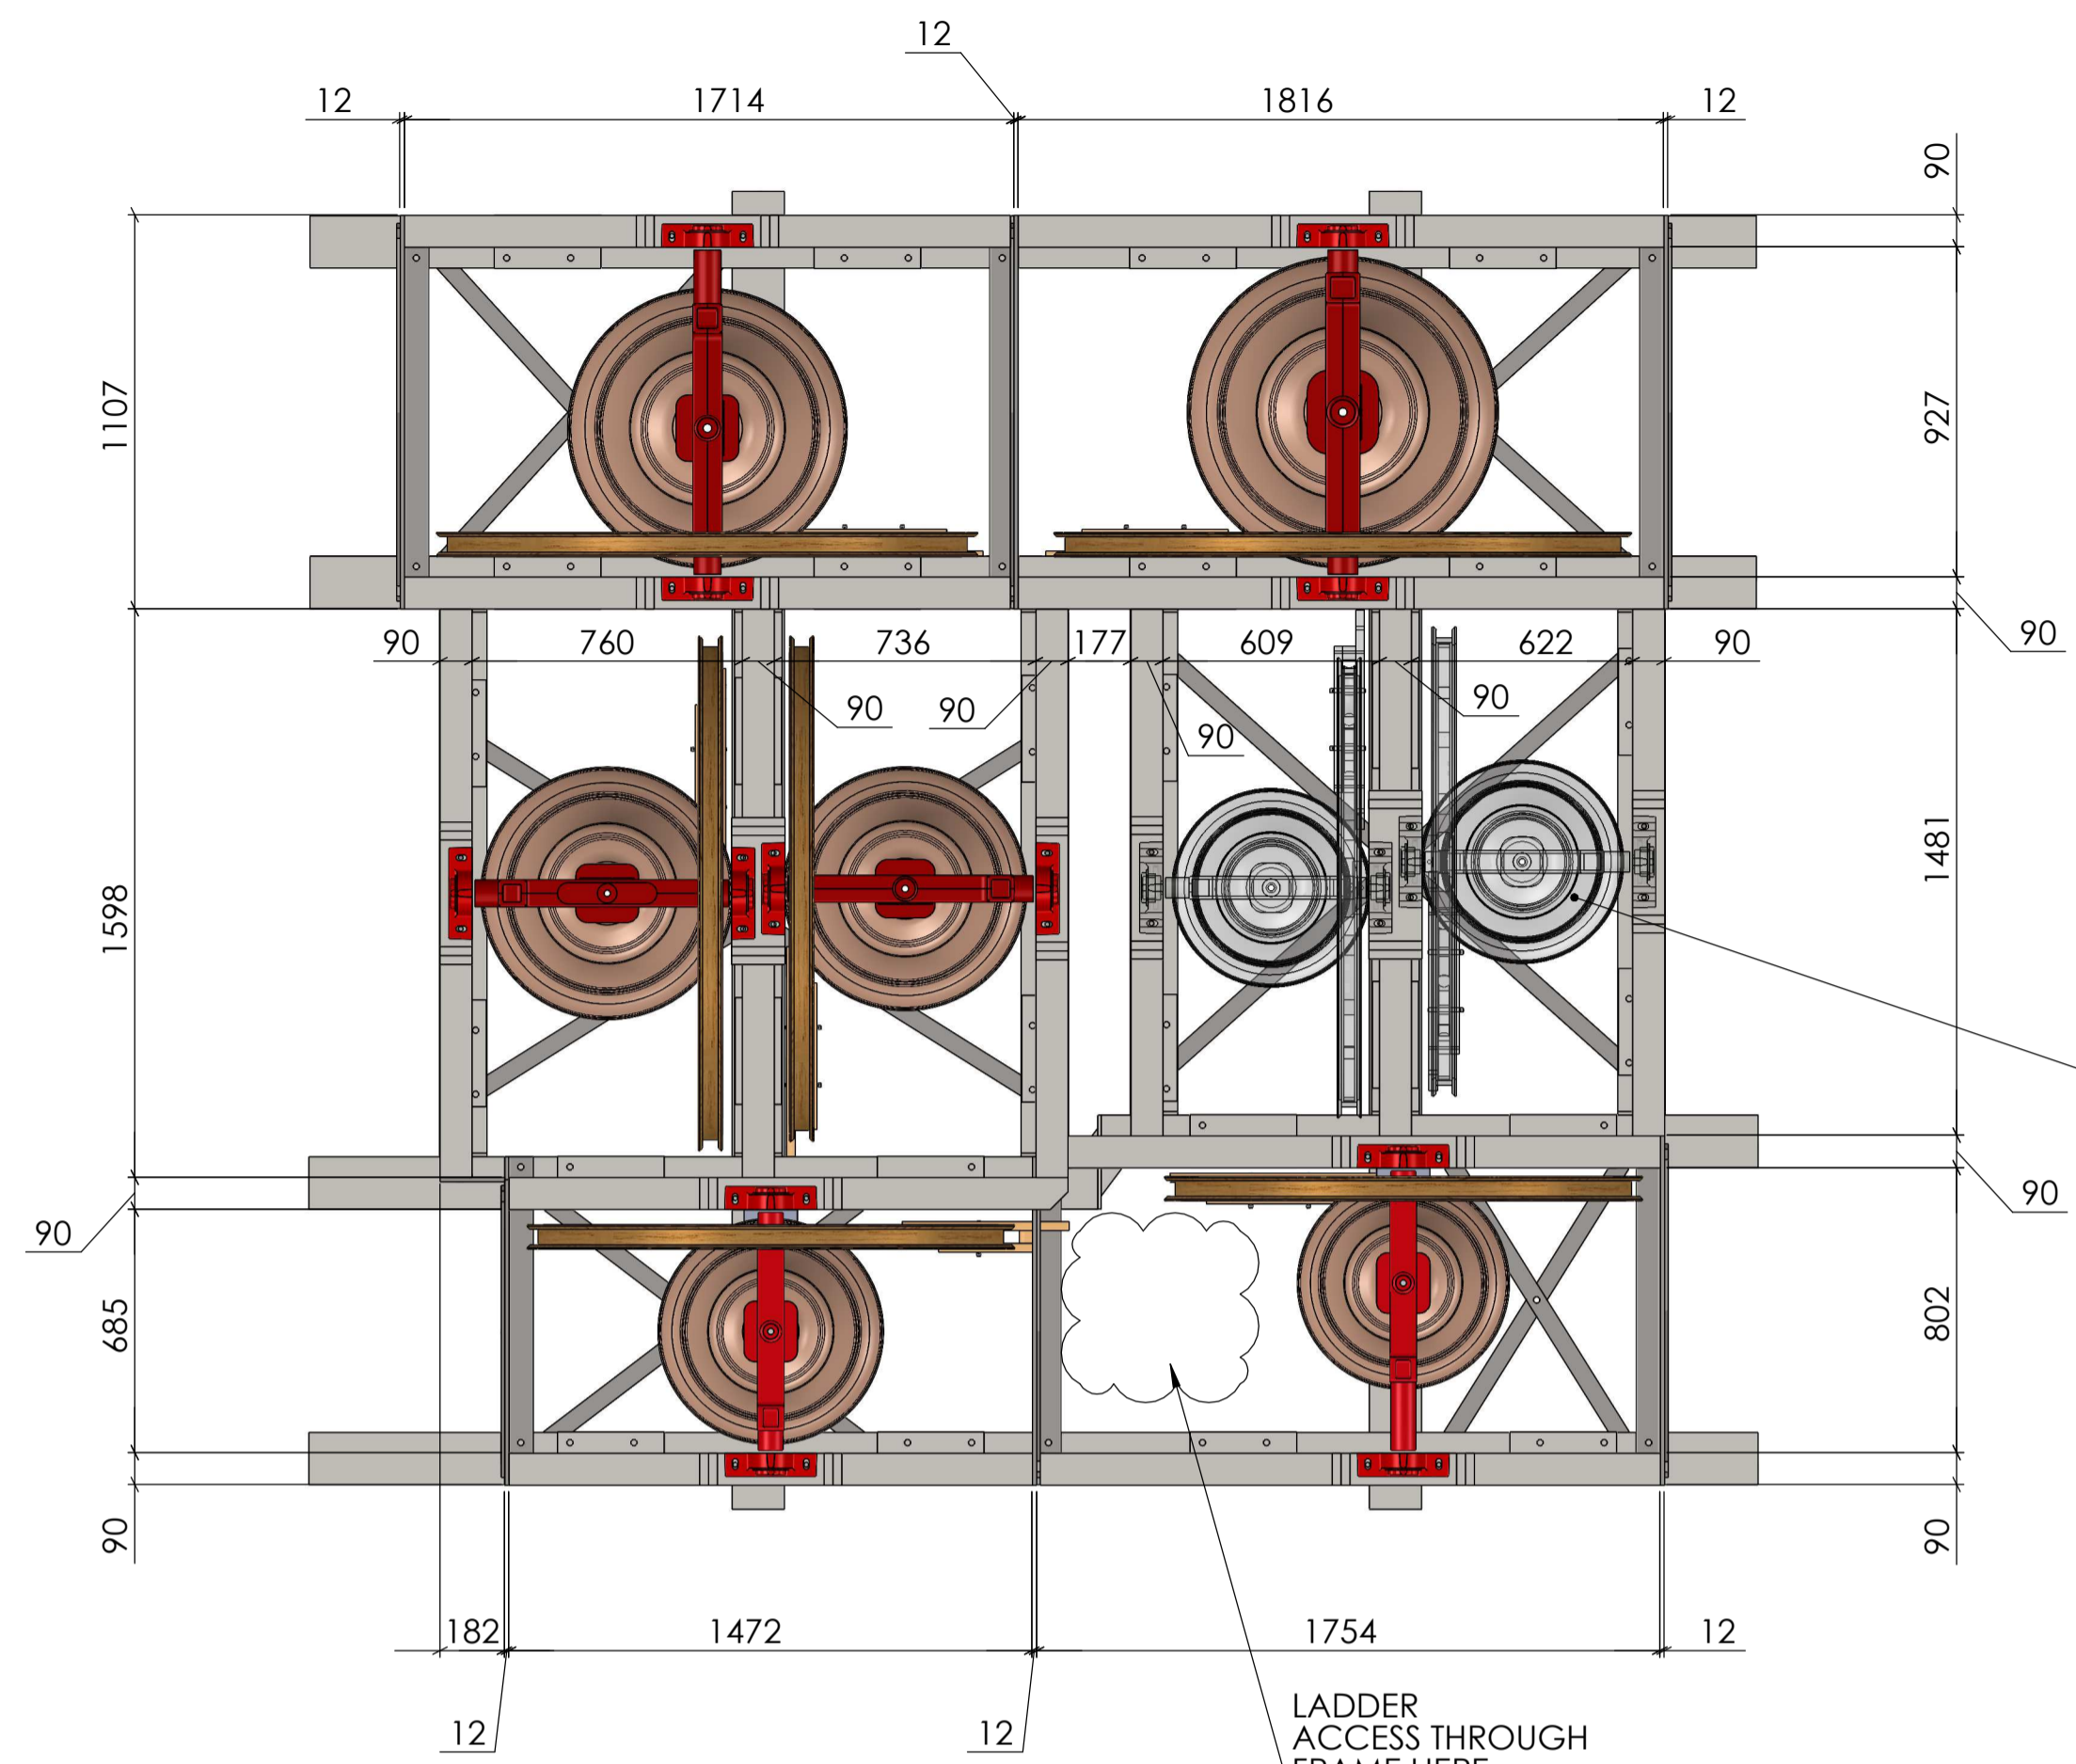

UNLESS OTHERWISE SPECIFIED:  
 DIMENSIONS ARE IN MILLIMETERS  
 SURFACE FINISH:  
 TOLERANCES:  
 LINEAR:  
 ANGULAR:  
 DO NOT SCALE DRAWING

NO.	DATE	REVISIONS
A		

This drawing is the property of John Taylor & Co. It must not be reproduced or copied in any way and not be disclosed to a third party without written authority from the company.



**JOHN TAYLOR & Co.**  
 THE BELLFOUNDRY, FREEHOLD STREET,  
 LOUGHBOROUGH, LEICESTERSHIRE  
 LE11 1AR  
 TEL: (01509) 212241 FAX: (01509) 263305  
 Email: office@taylorbells.co.uk

CLIENT

JOB TITLE

DEDICATION/LOCATION  
 ALL SAINTS CHURCH  
 DRINKSTONE

TITLE  
**FABRICATED  
 BELLFRAME  
 DETAILS**

SCALE: 1:20

DATE 8/7/22 DRAWN MJS

DWG NO.	REVISION
7543/1	