



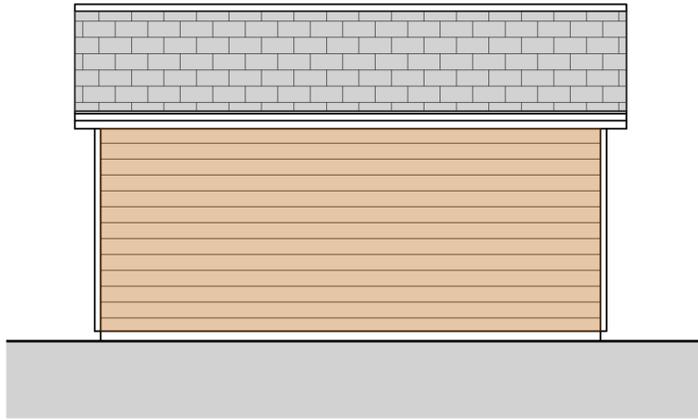


SIDE (WEST) ELEVATION

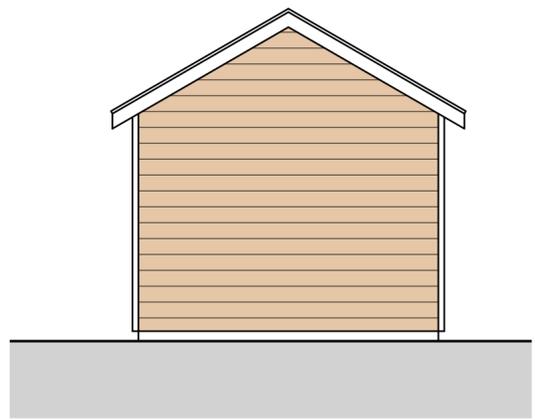


FRONT (SOUTH) ELEVATION



SIDE (EAST) ELEVATION

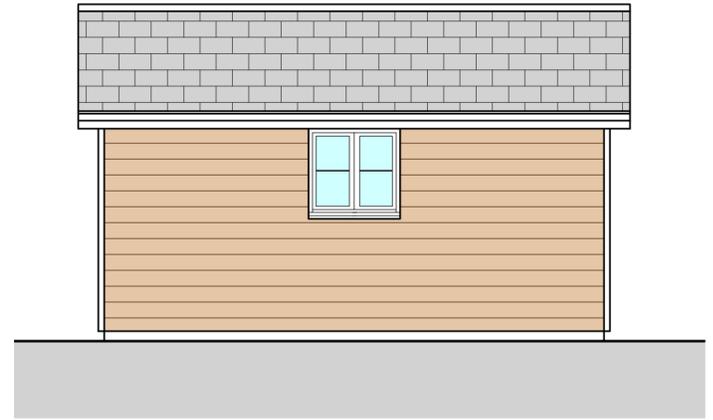

REAR (NORTH) ELEVATION

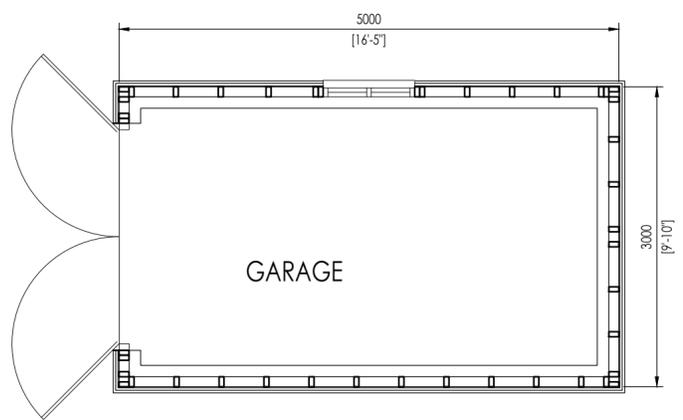

FLOOR PLAN

Scale 1:50 (m)



Whymark & Moulton
 Chartered Surveyors &
 Building Engineers
 14 Cornard Road, Sudbury,
 Suffolk. CO10 2XA
 Tele: 01787 371371

Project **1 STOTTS COTTAGE
 CROSS STREET
 DRINKSTONE**

PROPOSED GARAGE/STORE BUILDING

Scale **1:50** Date **July 2023**

Drawing No **23/064-03**

Amendments