


SCALE BAR @ 1:50

SCALE BAR @ 1:100

SCALE BAR @ 1:200

SCALE BAR @ 1:500

SCALE BAR @ 1:1250

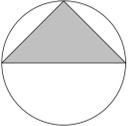


notes

D 12/02/20 planning submission

revisions

project
**Cross Street
drinkstone**
drawing
proposed cartlodge


scale
various @ A1
date
bw
number/revision
2191_30D drawn
bw

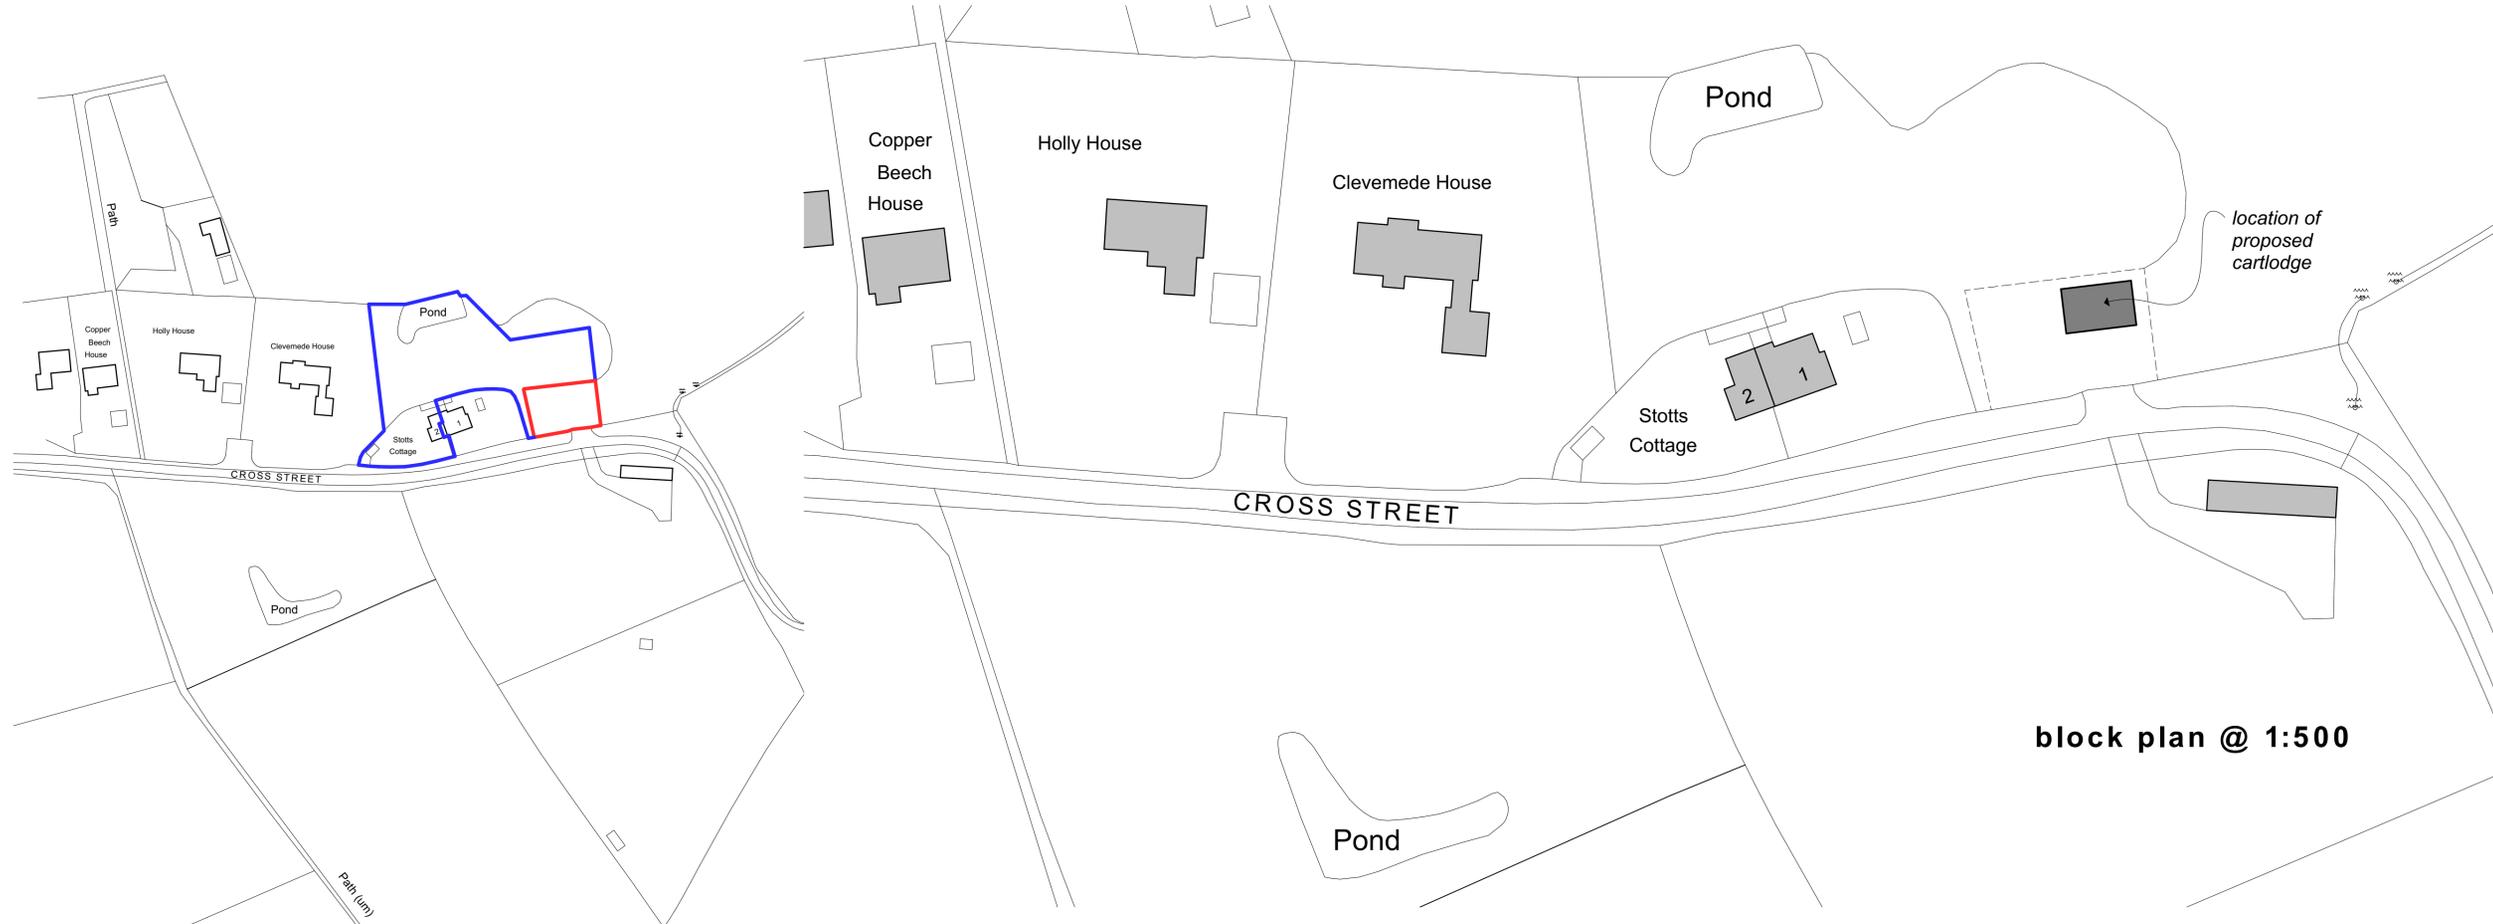


Ordnance Survey (c) Crown Copyright 2018. All rights reserved. Licence number 100022432

site location @ 1:1250


roof plan @ 1:100

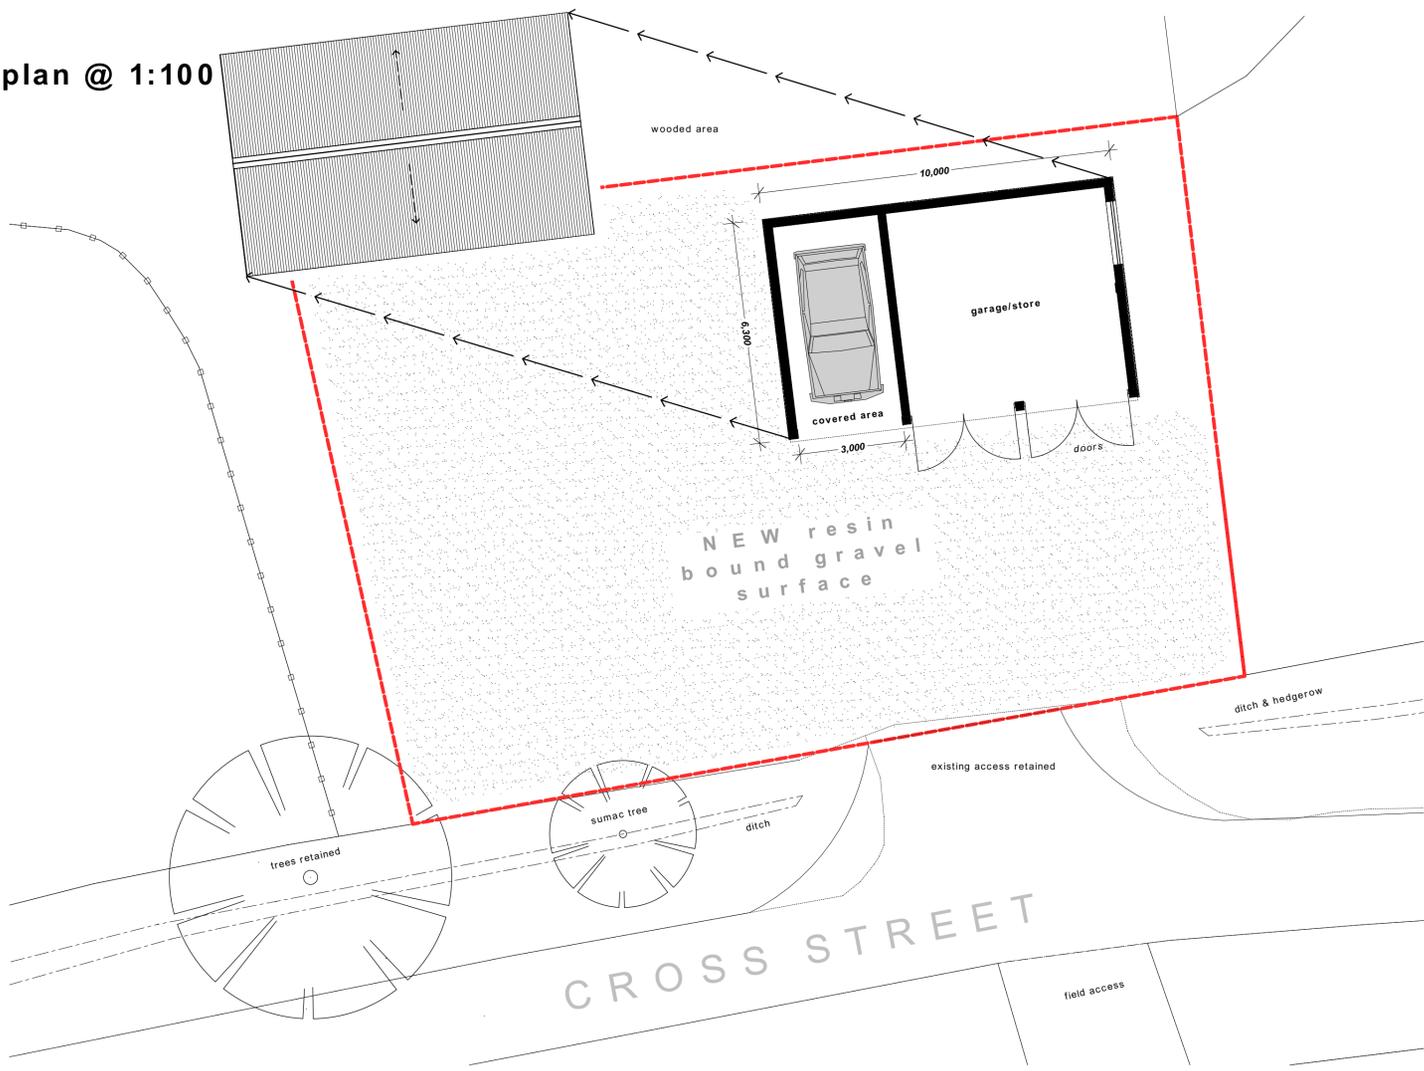


ground floor @ 1:100

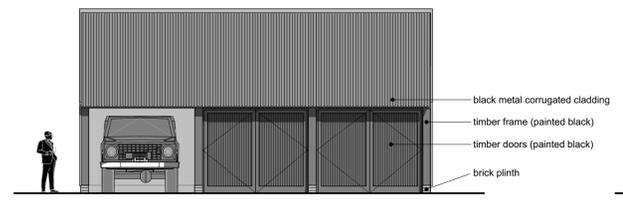


south elevation @ 1:100

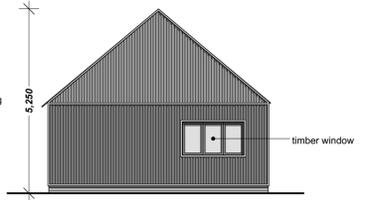


east elevation @ 1:100

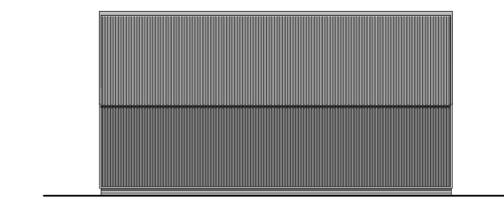


north elevation @ 1:100

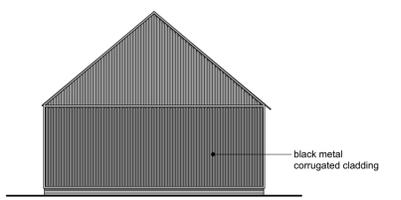

west elevation @ 1:100

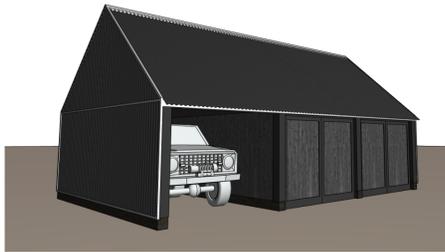

3D model

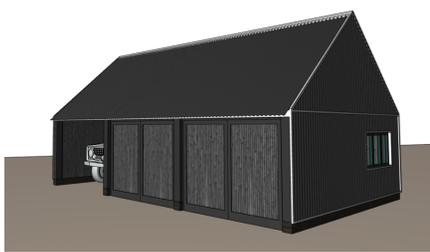

3D model