


SCALE BAR @ 1:50

SCALE BAR @ 1:100

SCALE BAR @ 1:200

SCALE BAR @ 1:500

SCALE BAR @ 1:1250

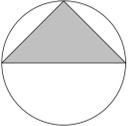

notes

E 08/11/22 NMA submission
D 12/02/20 planning submission

revisions

project
**Cross Street
drinkstone**

drawing
proposed cartlodge

scale
various @ A1

date
bw

number/revision
2191_30E

drawn




Ordnance Survey (c) Crown Copyright 2018. All rights reserved. Licence number 100022432

site location @ 1:1250

roof plan @ 1:100


block plan @ 1:500

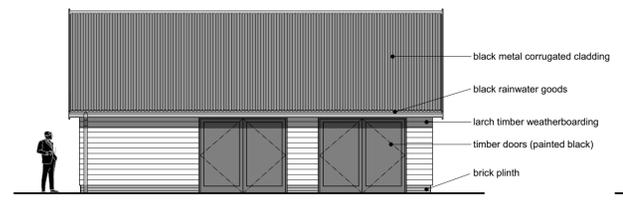


south elevation @ 1:100




east elevation @ 1:100

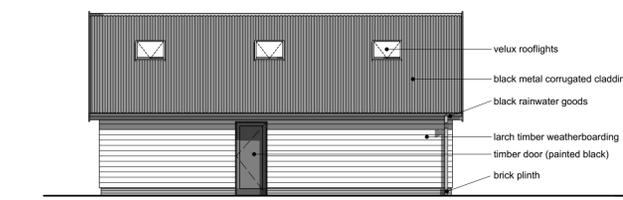

north elevation @ 1:100

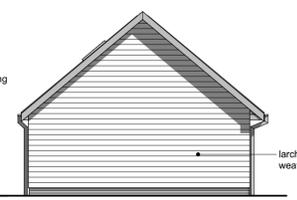

west elevation @ 1:100

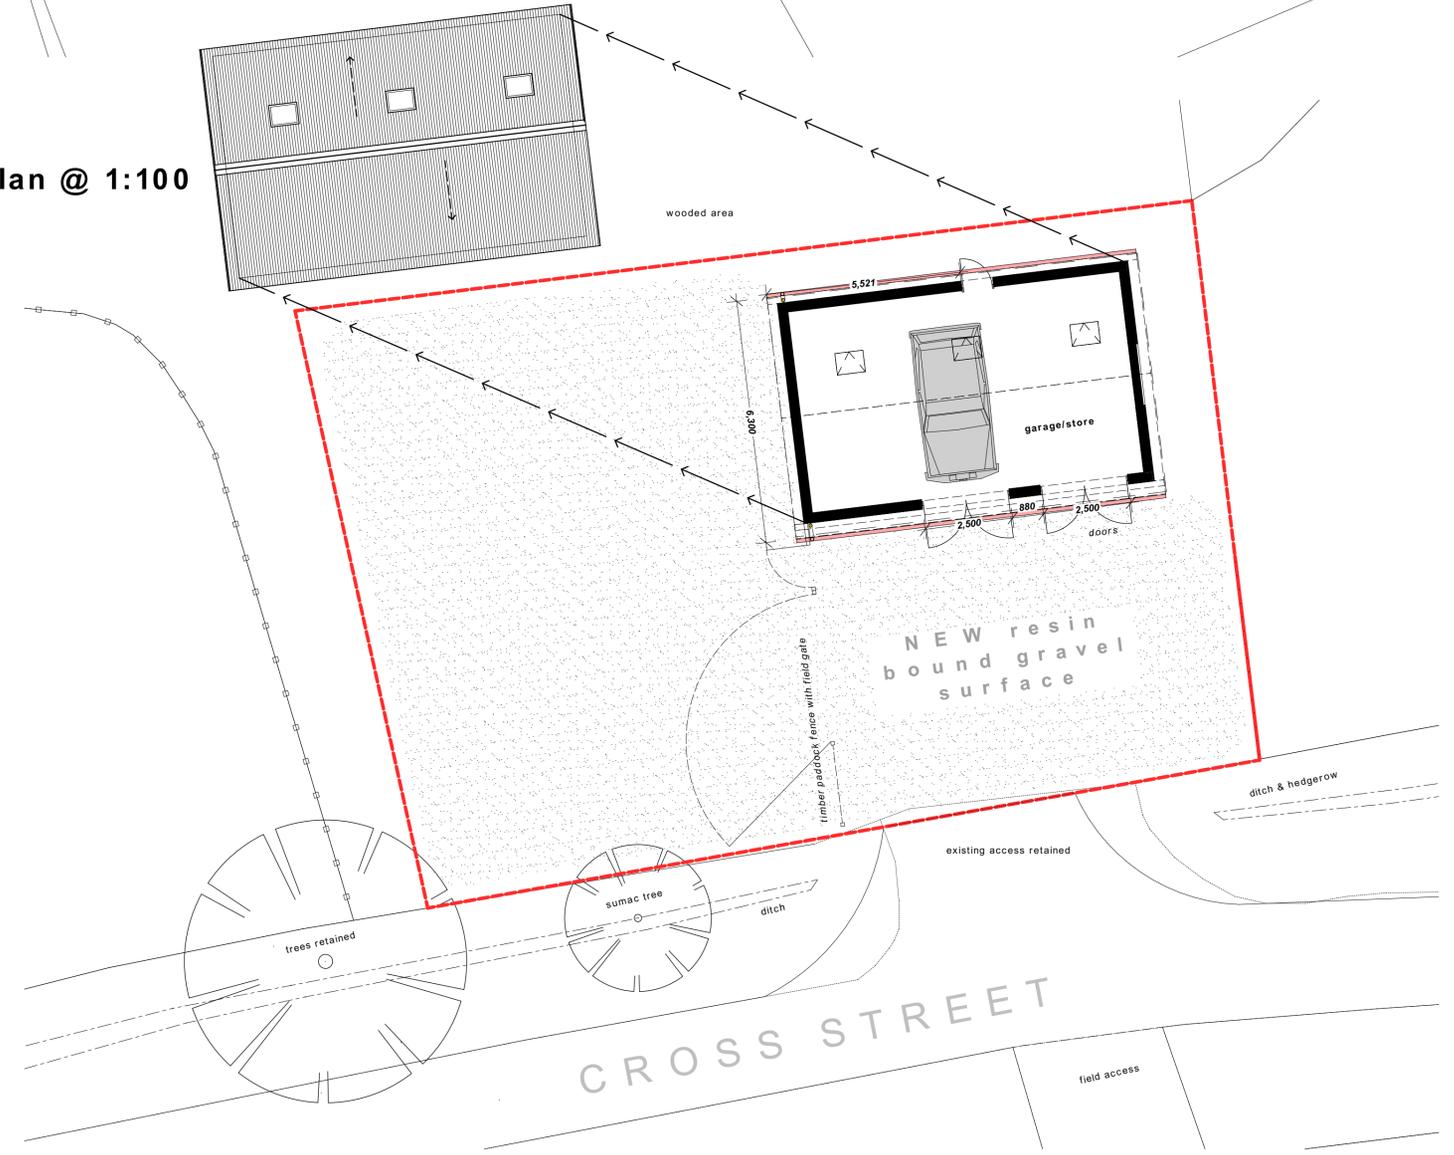

ground floor @ 1:100